

EMPRISE

HABITATION


ART 9

EGLANTINE / PECOUT

PLAN PC

PCMI 5

Ech: 1/75'

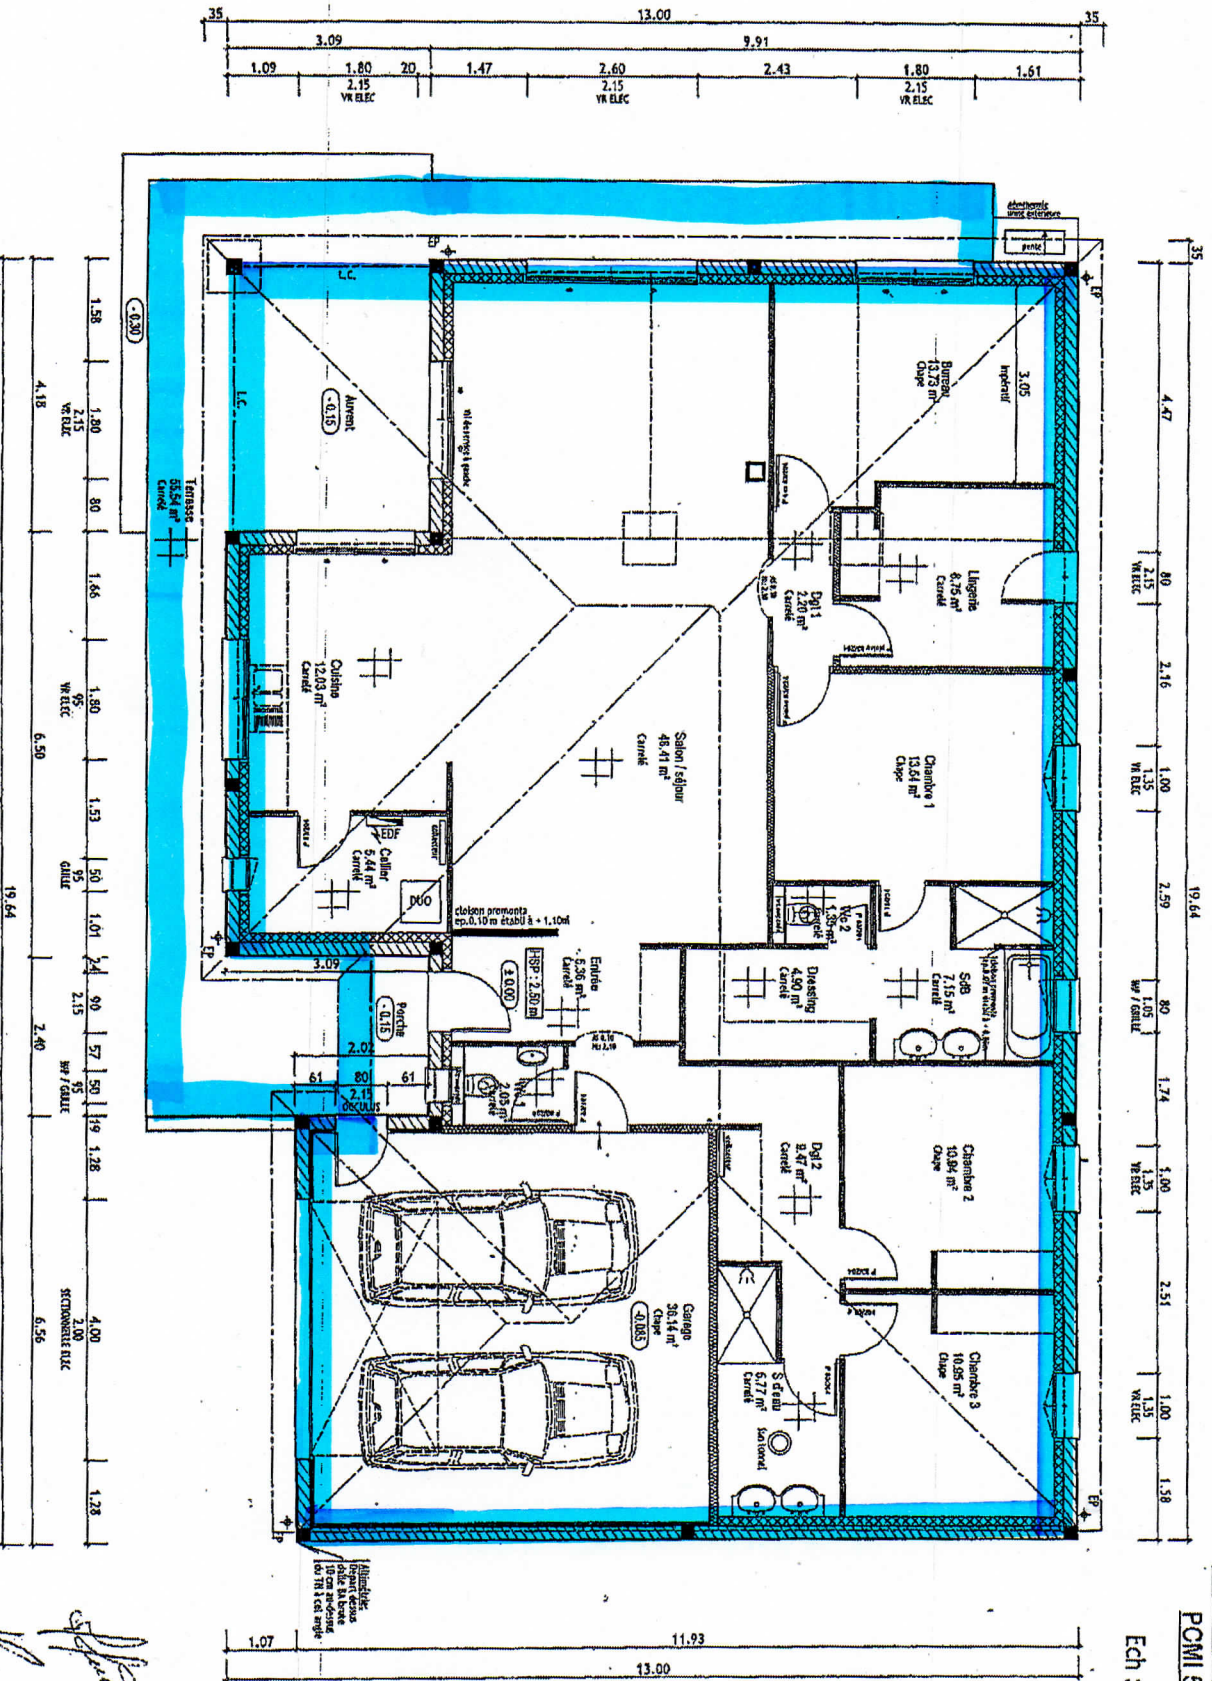

Signature