




SCHEMA DE PRINCIPE D'UN ACCES

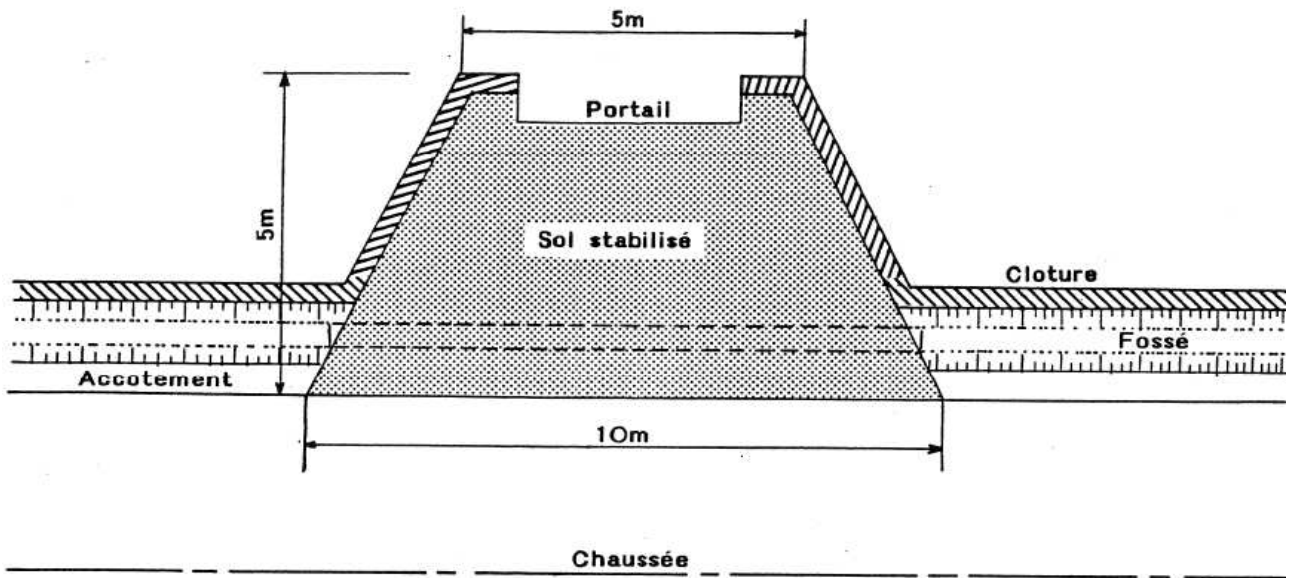

ACCES CONFORME

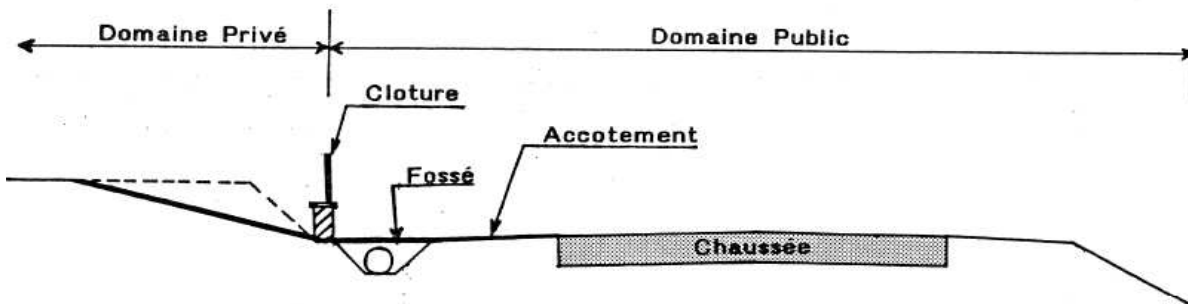

ACCES NON CONFORME

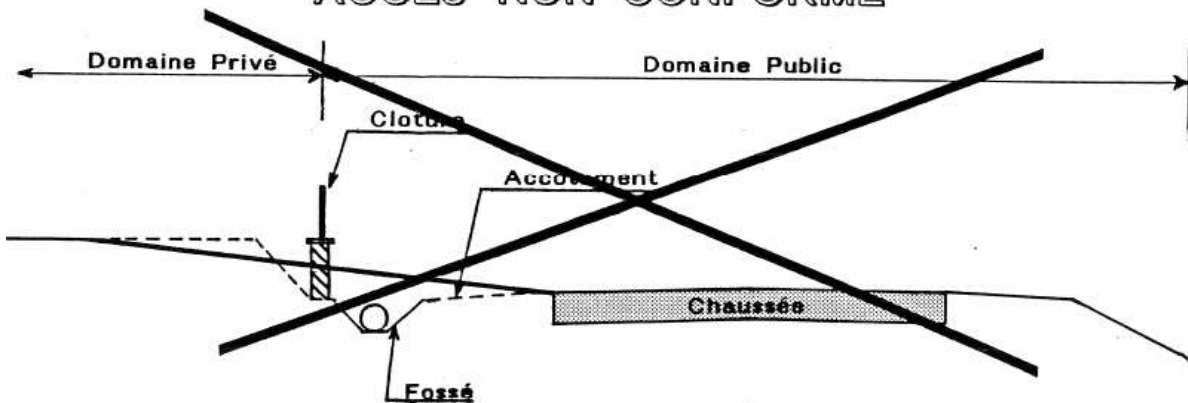

ECHELLE 1/100