


# 5 TAXABLE HABITATION

EGLANTINE / PECOUT

PLAN PC

PCMI 5

Ech : 1/75°

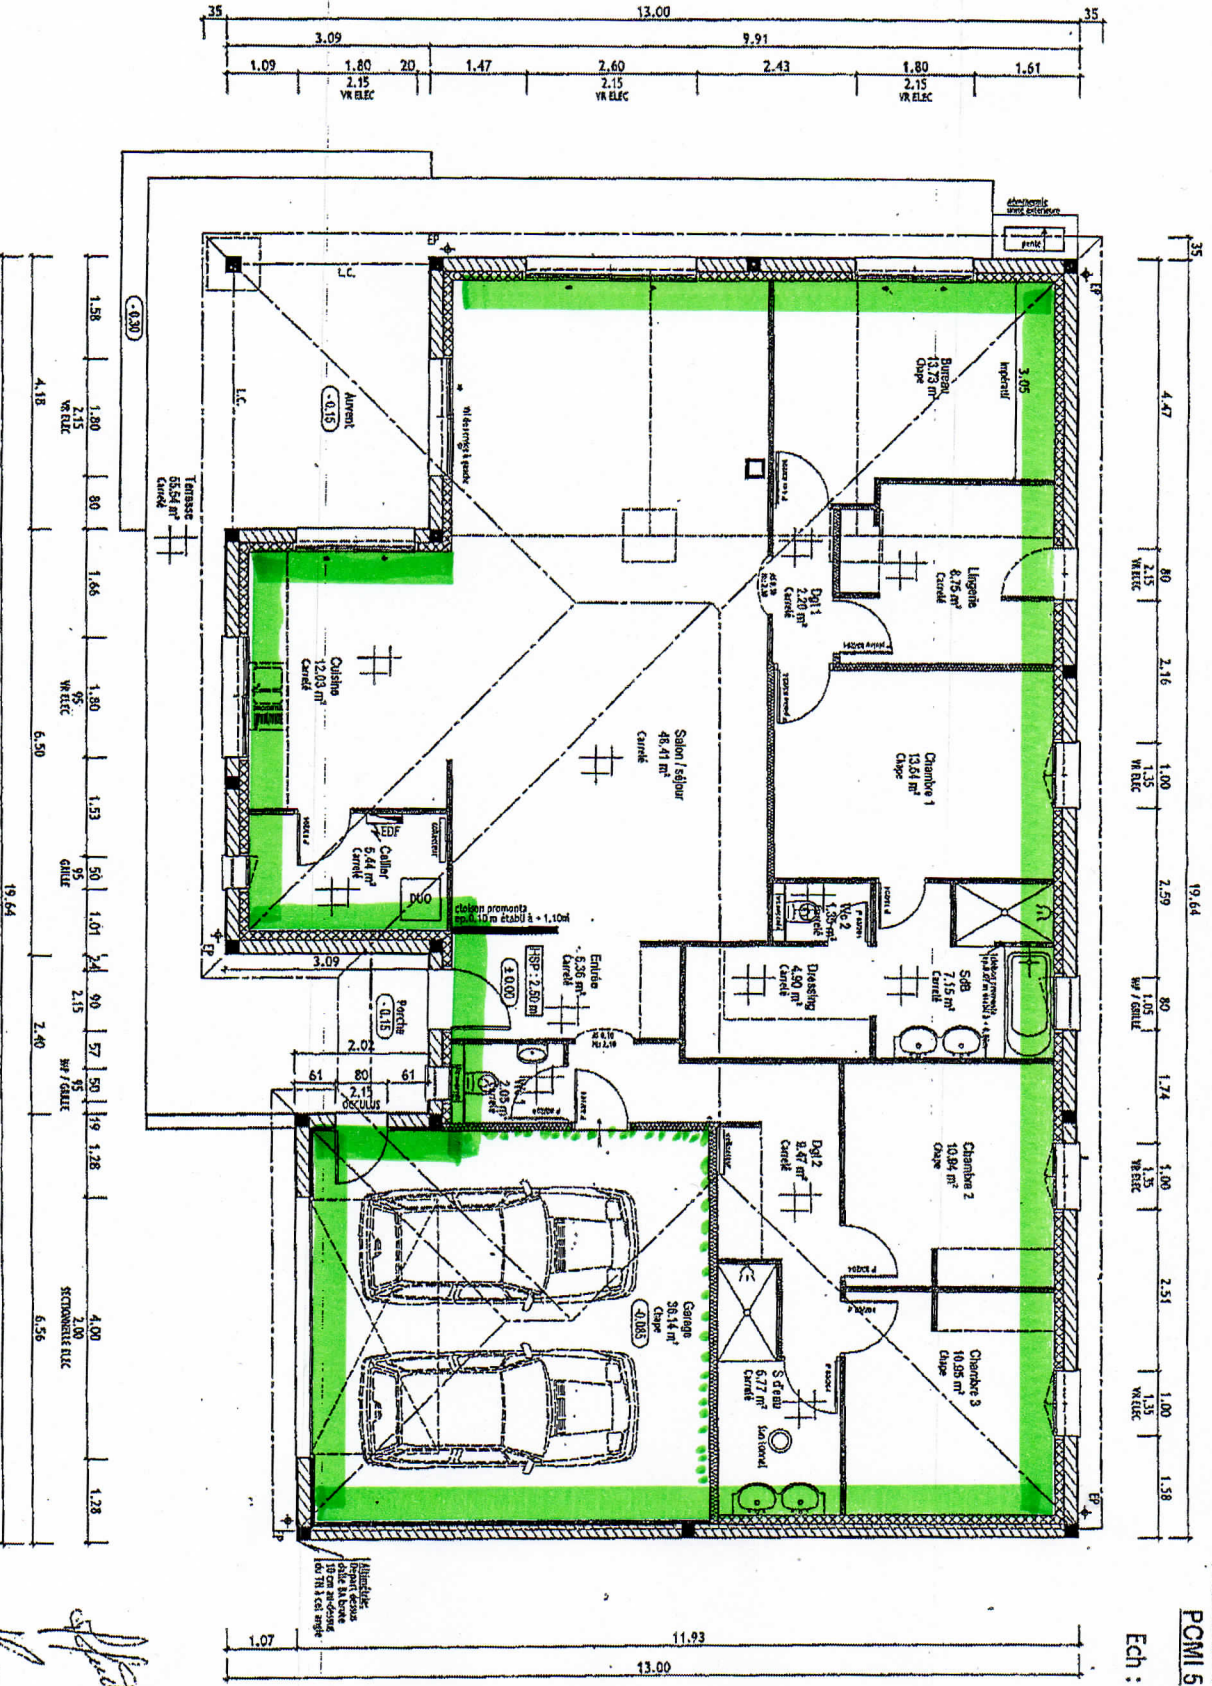

*[Handwritten signature]*