

EMPIRE ARCHIT


HABITATION

EGLANTINE / PECOUT

PLAN PC

PCMI 5

Ech : 1/75

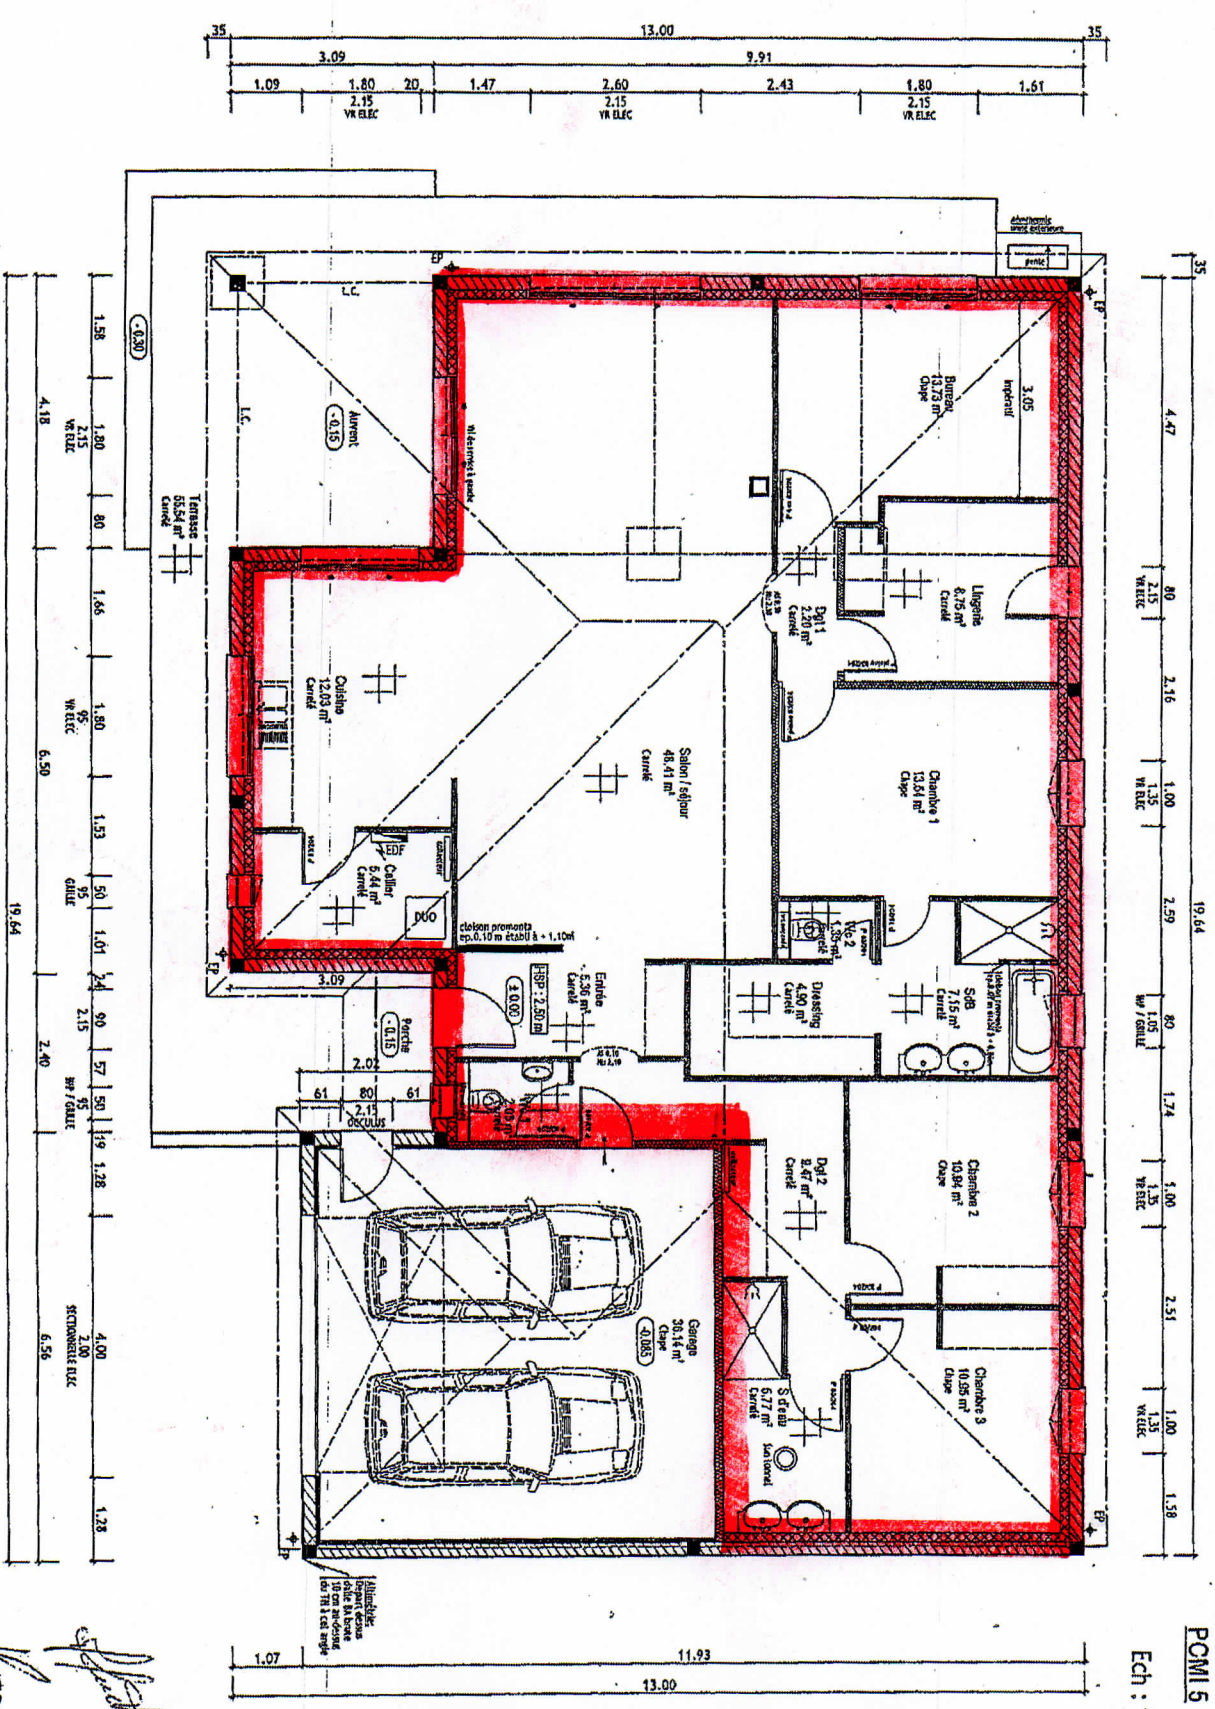

Signature