


PLAN DE DIVISION

LOTISSEMENT DES PRES

M. COHO Frédéric

Lieu-dit : " Sur les Prés "

Section : ZP

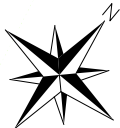

Désignations:

Parties vendues

LOT 1

n°209 S=799m²

LOT 2

n°210 S=863m²

LOT 3

n°211 S=819m²

LOT 4

n°212 S=07a35ca
n°217 S=37ca
St=772m²

VOIRIE

n°213 S=02a28ca
n°218 S=57ca
n°220 S=03ca
St=288m²

Parties conservées

LOT A

n°214 S=18a88ca

LOT B

n°215 S=4ha48a88ca

LOT C

n°216 S=93ca

LOT D

n°219 S=02a69ca
n°221 S=01a67ca

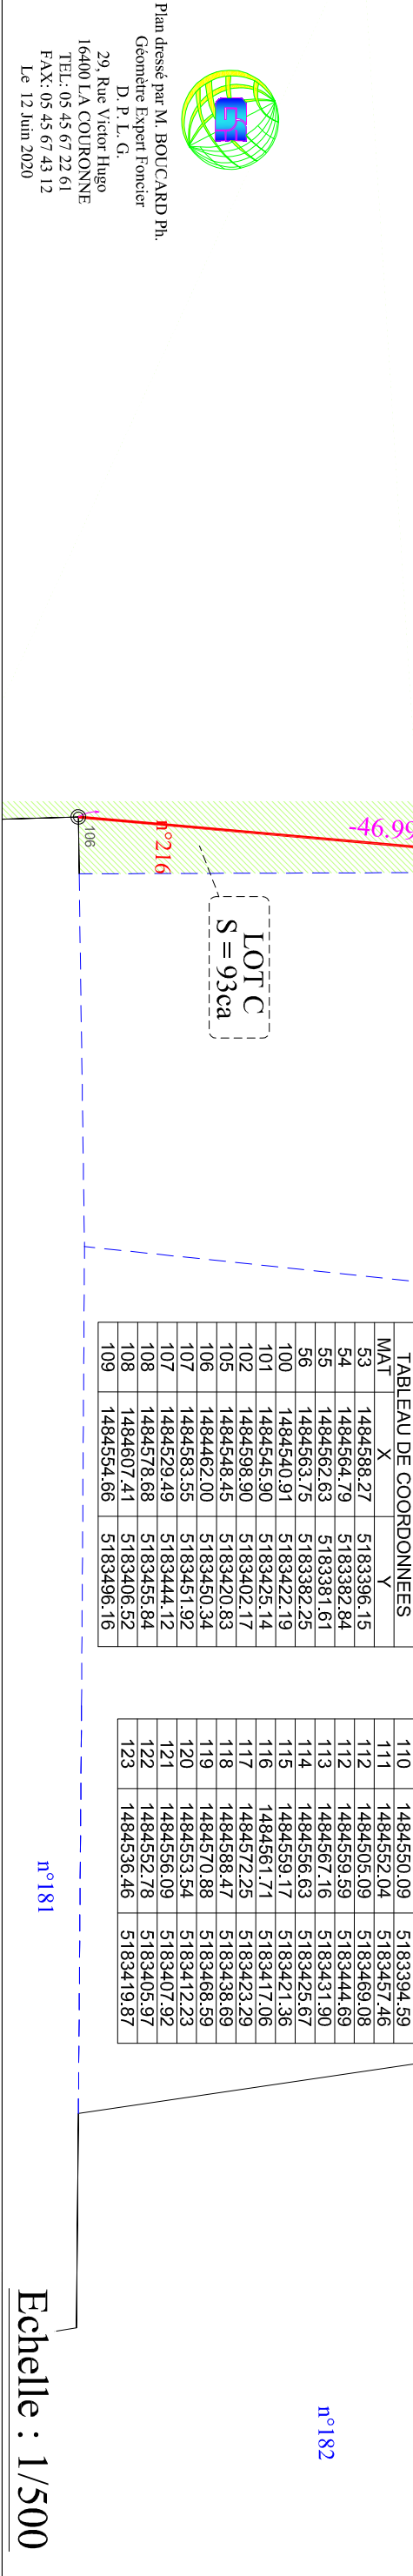


TABLEAU DE COORDONNEES		
MAT	X	Y
53	1484588.27	5183396.15
54	1484564.79	5183382.84
55	1484562.63	5183381.61
56	1484563.75	5183382.25
100	1484540.91	5183422.19
101	1484545.90	5183425.14
102	1484598.90	5183402.17
105	1484548.45	5183420.83
106	1484462.00	5183450.34
107	1484583.55	5183451.92
107	1484529.49	5183444.12
108	1484578.68	5183455.84
108	1484607.41	5183406.52
109	1484554.66	5183496.16

110	1484550.09	5183394.59
111	1484552.04	5183457.46
112	1484505.09	5183469.08
113	1484559.59	5183444.69
113	1484567.16	5183431.90
114	1484556.63	5183425.67
115	1484559.17	5183421.36
116	1484561.71	5183417.06
117	1484572.25	5183423.29
119	1484588.47	5183438.69
120	1484553.54	5183412.23
121	1484556.09	5183407.92
122	1484552.78	5183405.97
123	1484536.46	5183419.87

Echelle : 1/500